



14 DUCTAL VERTICAL
vertical

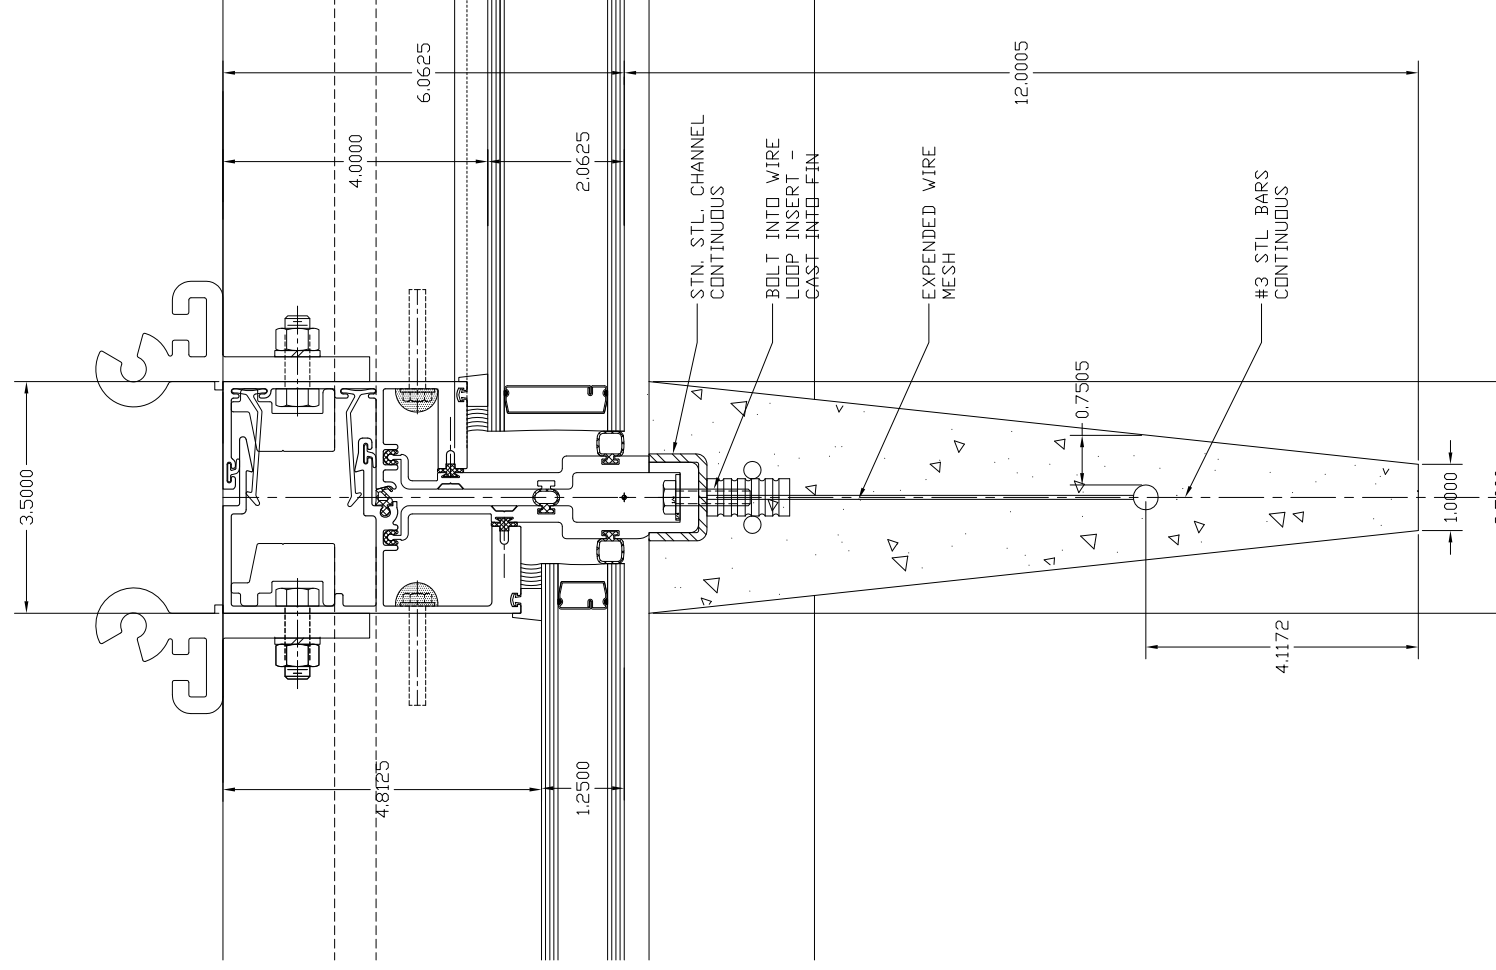

15 DUCTAL TRANSITION
vertical

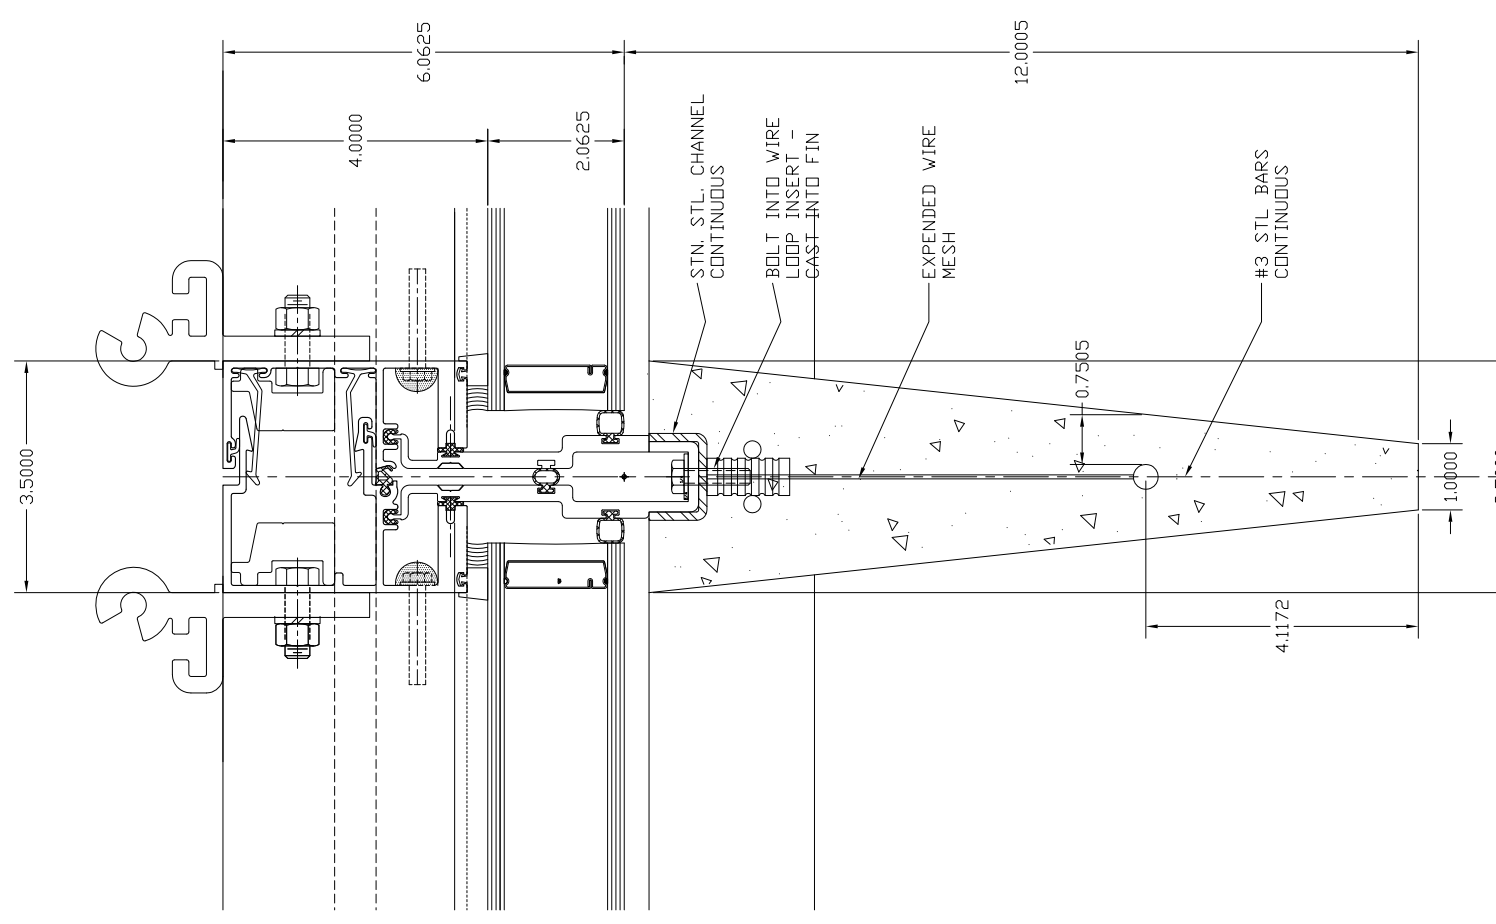

16 DUCTAL VERTICAL



7150 WINTON DRIVE, SUITE 100
INDIANAPOLIS, IN 46268
PHONE (317) 290-0260
FAX (317) 290-0270
WWW.ASILIMITED.NET

PROJECT NAME
MUSEUM PLAZA
DESIGN ARCHITECT
REX RAMUS ELLA ARCHITECTS, P.C.
ARCHITECT OF RECORD
KENDALL/HEATON ASSOCIATED, INC.
OWNER
MUSEUM PLAZA, LLC

LOCATION
LOUISVILLE, KY
OFFICE
NEW YORK, NY
OFFICE
HOUSTON, TX
OFFICE
LOUISVILLE, KY

DRAWN
JSS
CHECKED
KWS
APPROVED FOR DIST.
OWNER

NO. DATE BY DESCRIPTION OF REVISION

PHASE-AREA

JOB NUMBER
...
SHEET NO.
VGD5