



NO.	DATE	BY	DESCRIPTION OF REVISION
1			
2			
3			
4			
5			
6			

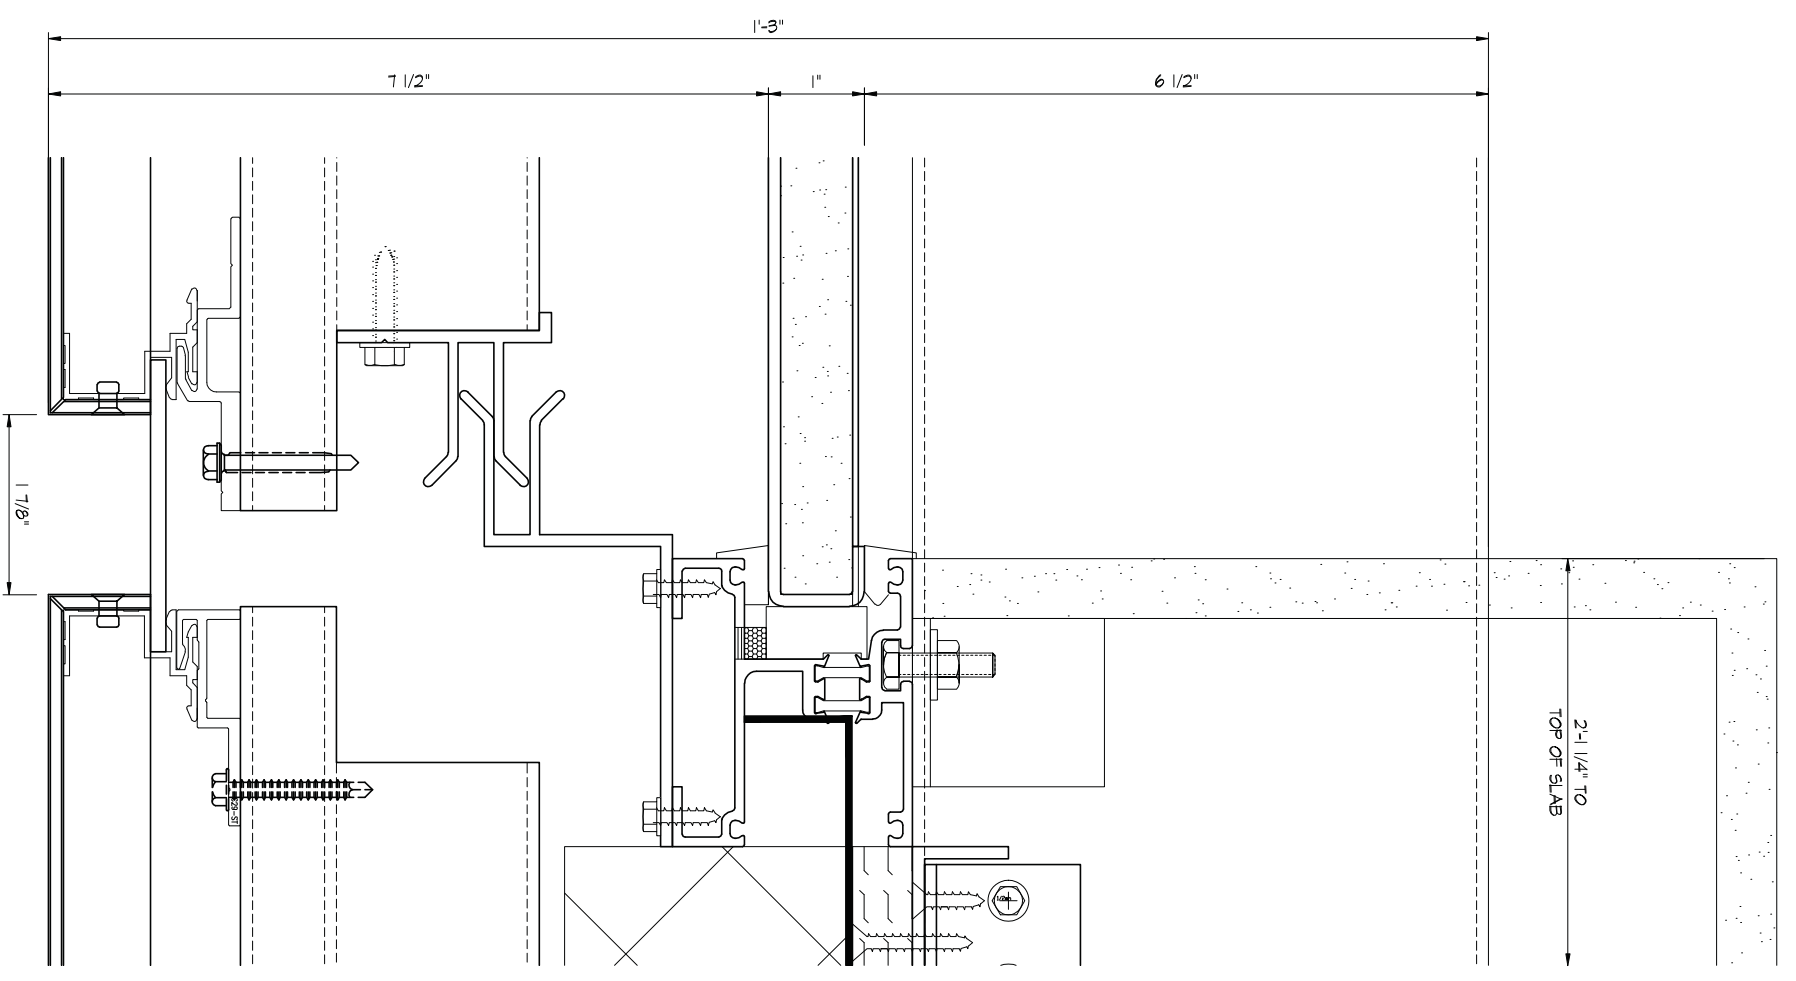

1 SILL DETAIL @ COLUMN DETAIL (EW-1a)
5.02 SCALE: FULL REF: N/A

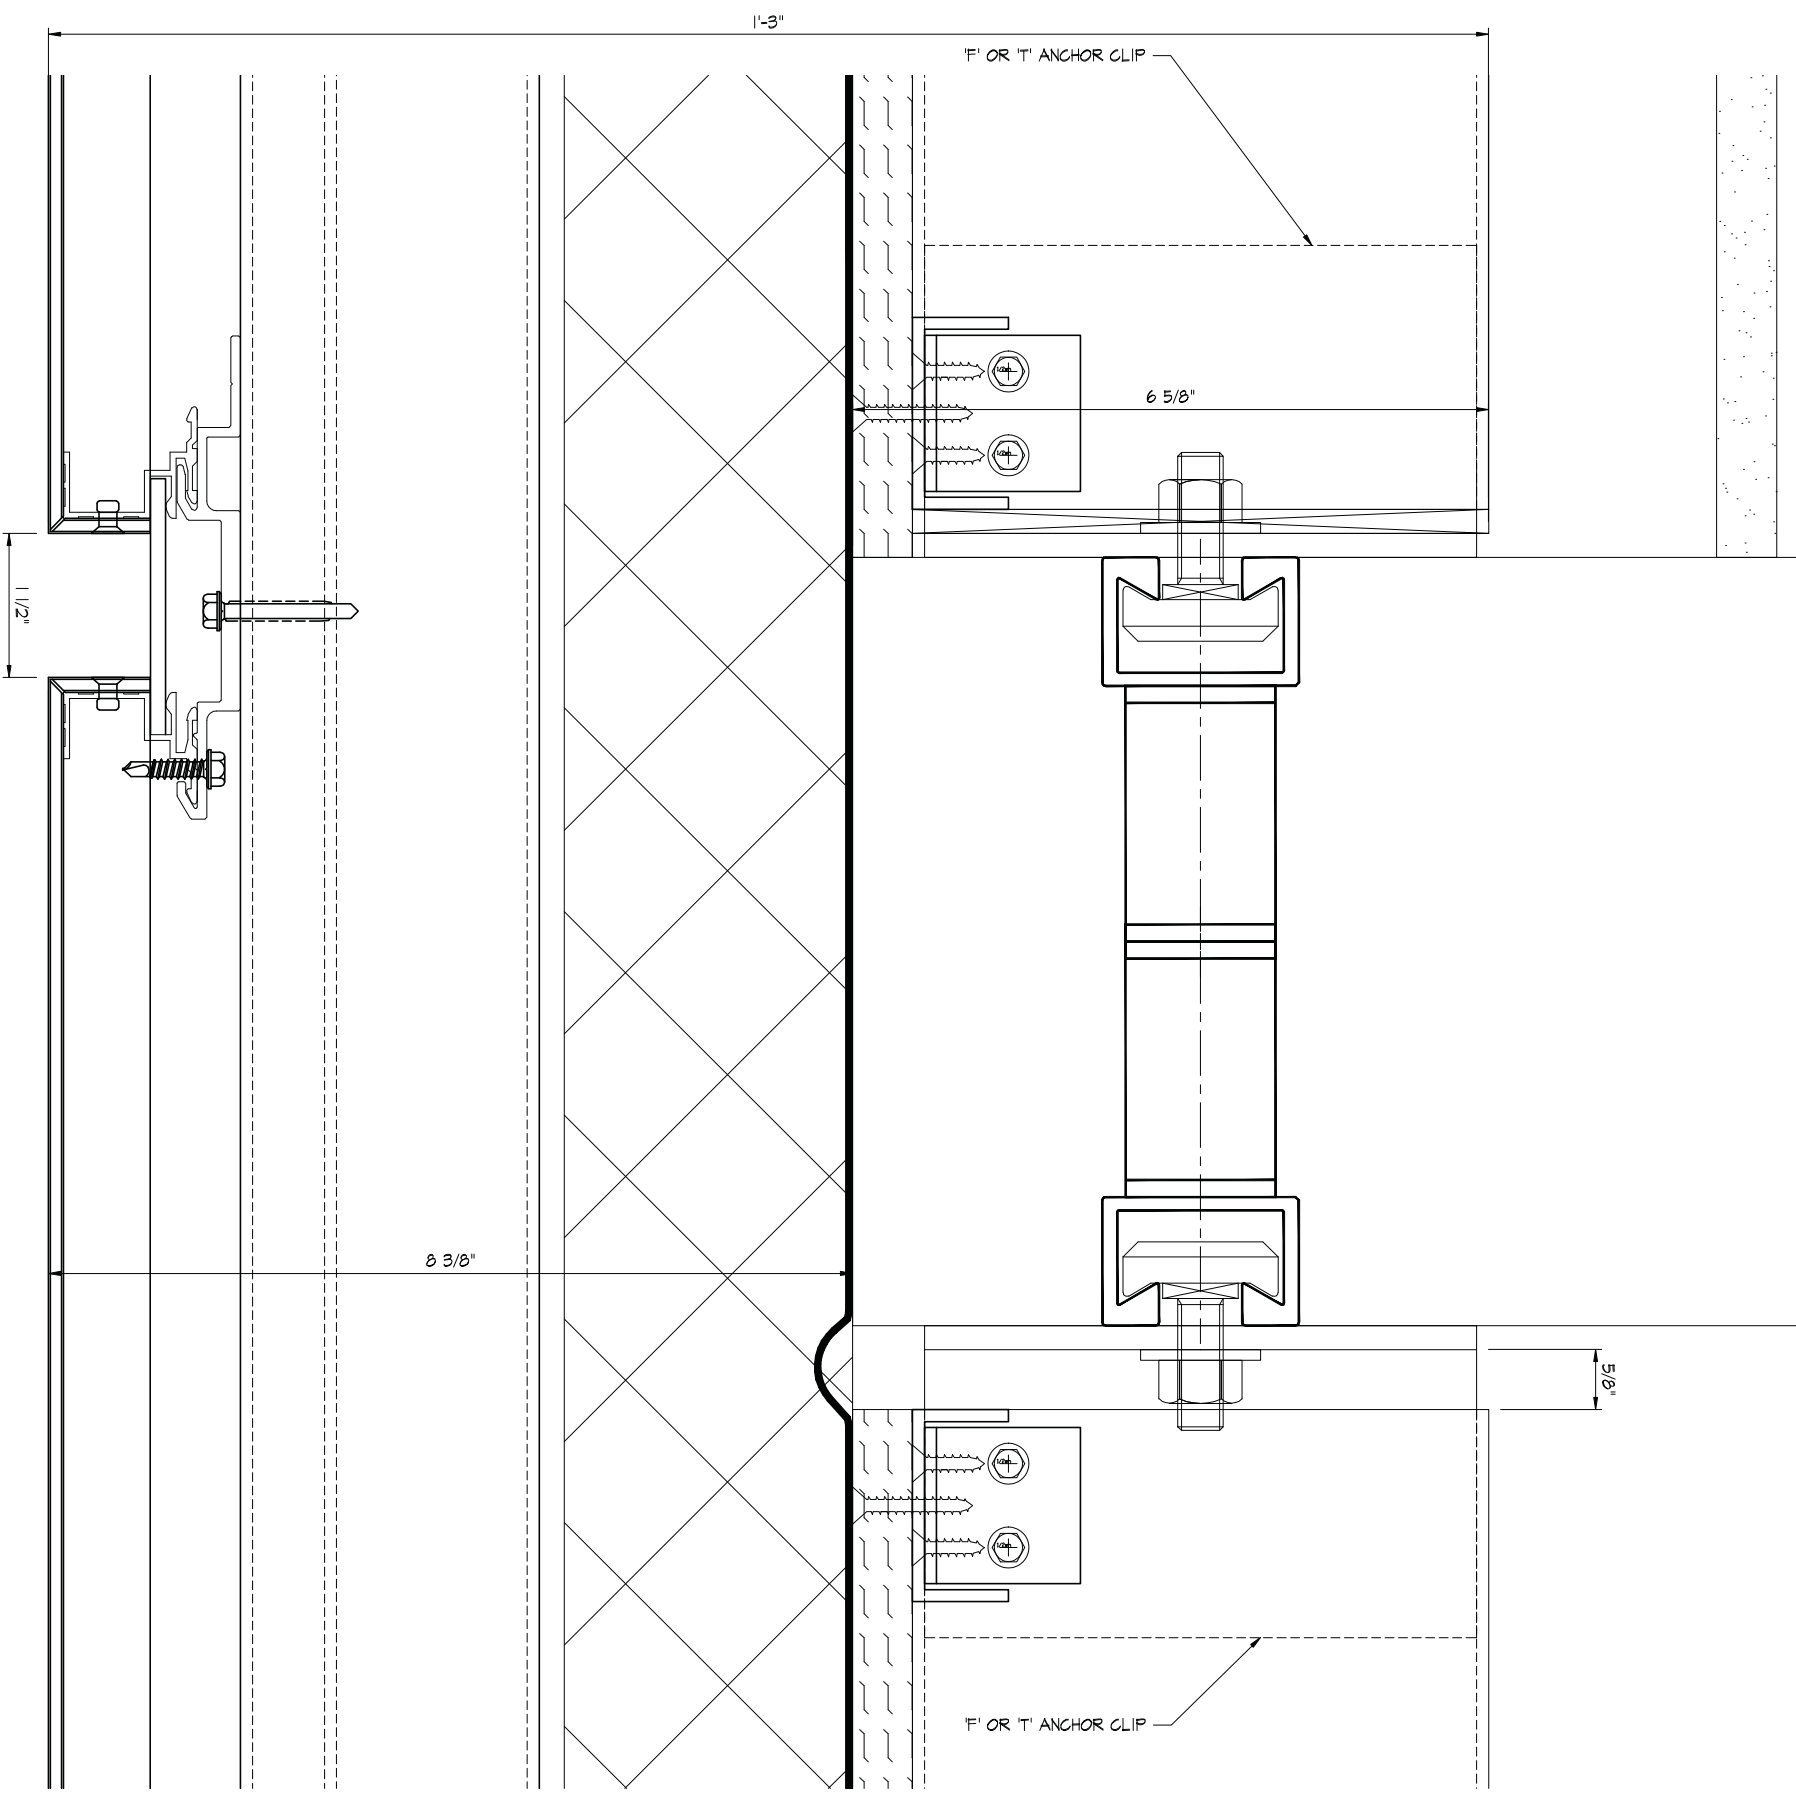

2 ANCHOR DETAIL @ WINDOW WALL (EW-1a)
5.02 SCALE: FULL REF: N/A